


Lot 1002 is Public Use Land (Drainage Purposes).
Lot 1003 is Public Use Land (PARK).

BRAZIER MOTTI PTY LTD (ACN 066 411 041) hereby certify that the corporation, by Graham Peter WARD, Cadastral Surveyor, for whose work the corporation accepts responsibility, has made this plan under Section 17 of the Survey and Mapping Infrastructure Regulation 2004 and pursuant to the Survey and Mapping Infrastructure Act 2003 and Surveyors Act 2003 and associated Regulations and Standards and that the plan is accurate, and compiled from DP257334 and SP264447 in the Department of Natural Resources and Mines.

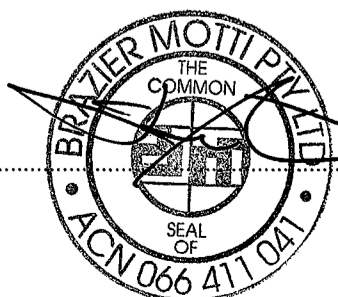

Director / Cadastral Surveyor
Date 10/11/2013

Metres 0 250m 500m 750m
50mm 100mm 150mm State copyright reserved.

**Plan of Lots 918-925,
936-953, 1002,
1003 and 7000**

Cancelling Lot 7000 on SP264447

LOCAL TOWNSVILLE CITY
GOVERNMENT: COUNCIL LOCALITY: BOHLE PLAINS

Meridian: MGA (Zone 55) vide SP264447

Survey Records: No

Scale: 1:5000

Format: STANDARD



SP264449

26544/1073 STJ

**WARNING : Folded or Mutilated Plans will not be accepted.
Plans may be rolled.
Information may not be placed in the outer margins.**

(Dealing No.)

5. Lodged by

(Include address, phone number, reference, and Lodger Code)

1. Certificate of Registered Owners or Lessees.

I/We LANGROUP PTY LTD
DILAN CORP PTY LTD A.C.N. 058 636 481

(Names in full)

* as Registered Owners of this land agree to this plan and dedicate the Public Use Land as shown hereon in accordance with Section 50 of the Land Title Act 1994.

~~* as Lessees of this land agree to this plan.~~

Signature of *Registered Owners *Lessees

* Rule out whichever is inapplicable

2. Planning Body Approval.

*
hereby approves this plan in accordance with the :
%

Dated this day of

..... #

..... #

* Insert the name of the Planning Body.

% Insert applicable approving legislation.

3. Plans with Community Management Statement :

CMS Number :

Name :

4. References :

Dept File :

Local Govt :

Surveyor : 26544/107-09 STJ
26544_073A 11/13

6. Existing

Title Reference	Description	New Lots	Road	Secondary Interests
50930834	Lot 7000 on SP264447	918-925, 936-953, 1002, 1003 & 7000		

Created

ENCUMBRANCE EASEMENT ALLOCATIONS

Easement	Lots to be Encumbered
601408579	7000
712394957	7000
712394961	7000
712395141	1002

EXISTING CAVEAT ALLOCATIONS

Caveat No.	Lots to be Encumbered
708445884	918-925, 936-953, 1002, 1003 & 7000

That Part of Easement C on RP739629 within Lot 1002 to be surrendered prior to lodgement of this plan.

1003 & 7000 918-925, 936-953 & 1002	PORS 194 & 306 POR 194
Lots	Orig

7. Orig Grant Allocation :

8. Map Reference :
8259-31133


9. Parish :

BOHLE

10. County :

Elphinstone

11. Passed & Endorsed :

By : BRAZIER MOTTI PTY LTD
Date : 20/11/13
Signed : 
Designation : Liaison Officer

12. Building Format Plans only.

I certify that :
* As far as it is practical to determine, no part of the building shown on this plan encroaches onto adjoining lots or road,
* Part of the building shown on this plan encroaches onto adjoining * lots and road

Cadastral Surveyor/Director* Date
*delete words not required

13. Lodgement Fees :

Survey Deposit \$
Lodgement \$
..... New Titles \$
Photocopy \$
Postage \$
TOTAL \$


14. Insert Plan Number

SP264449

ADDITIONAL SHEET


DIAGRAM B
Scale 1:600

7000 (Pt)
SEE SHEET 1

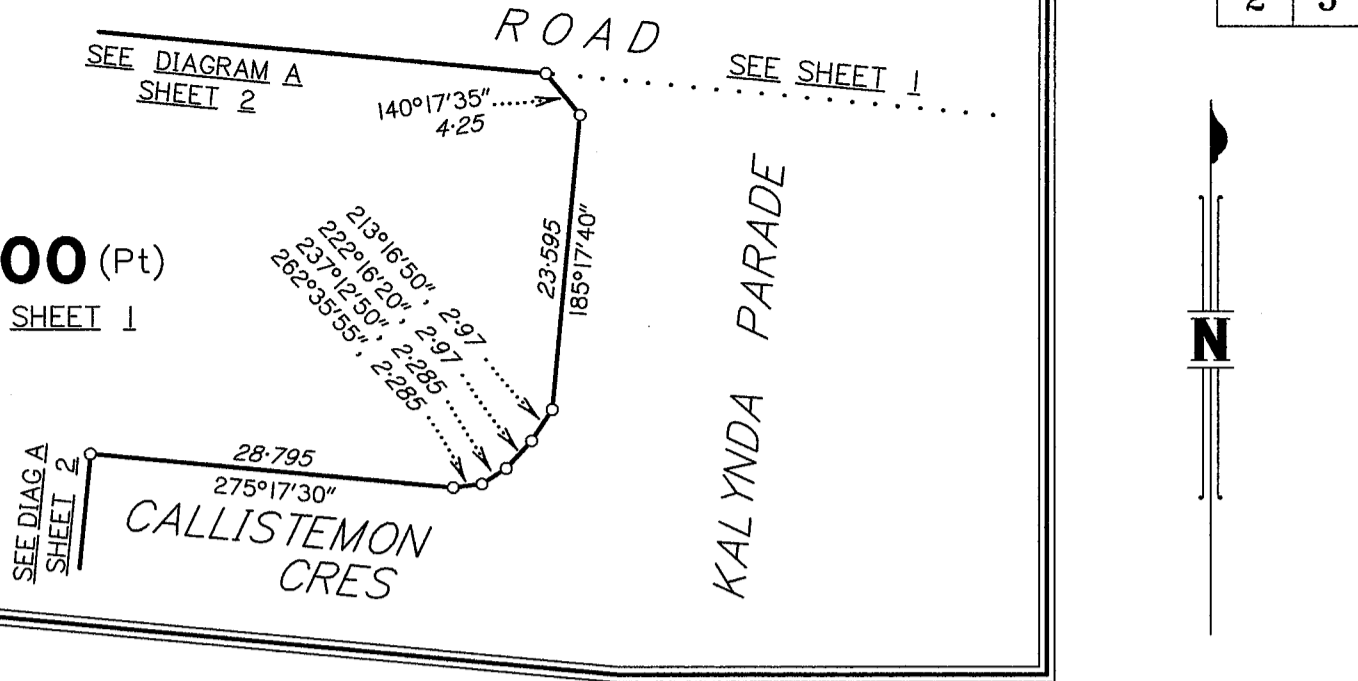

SP232873


5°24'50"
283.28

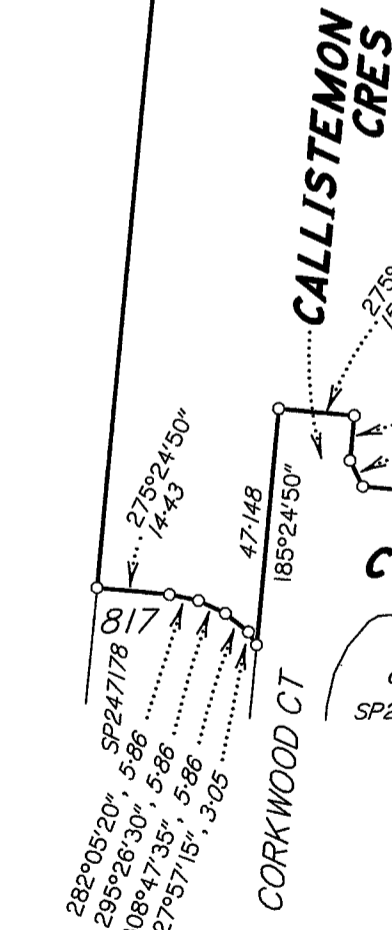

7000 (Pt)
SEE SHEET 1

282°05'20"
295°26'30"
308°47'35"
327°57'15"

DIAGRAM A
Scale 1:1500

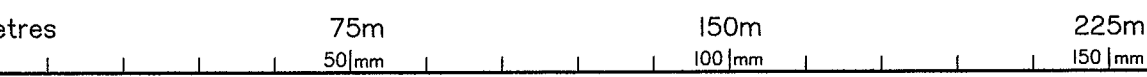

26544/073STJ

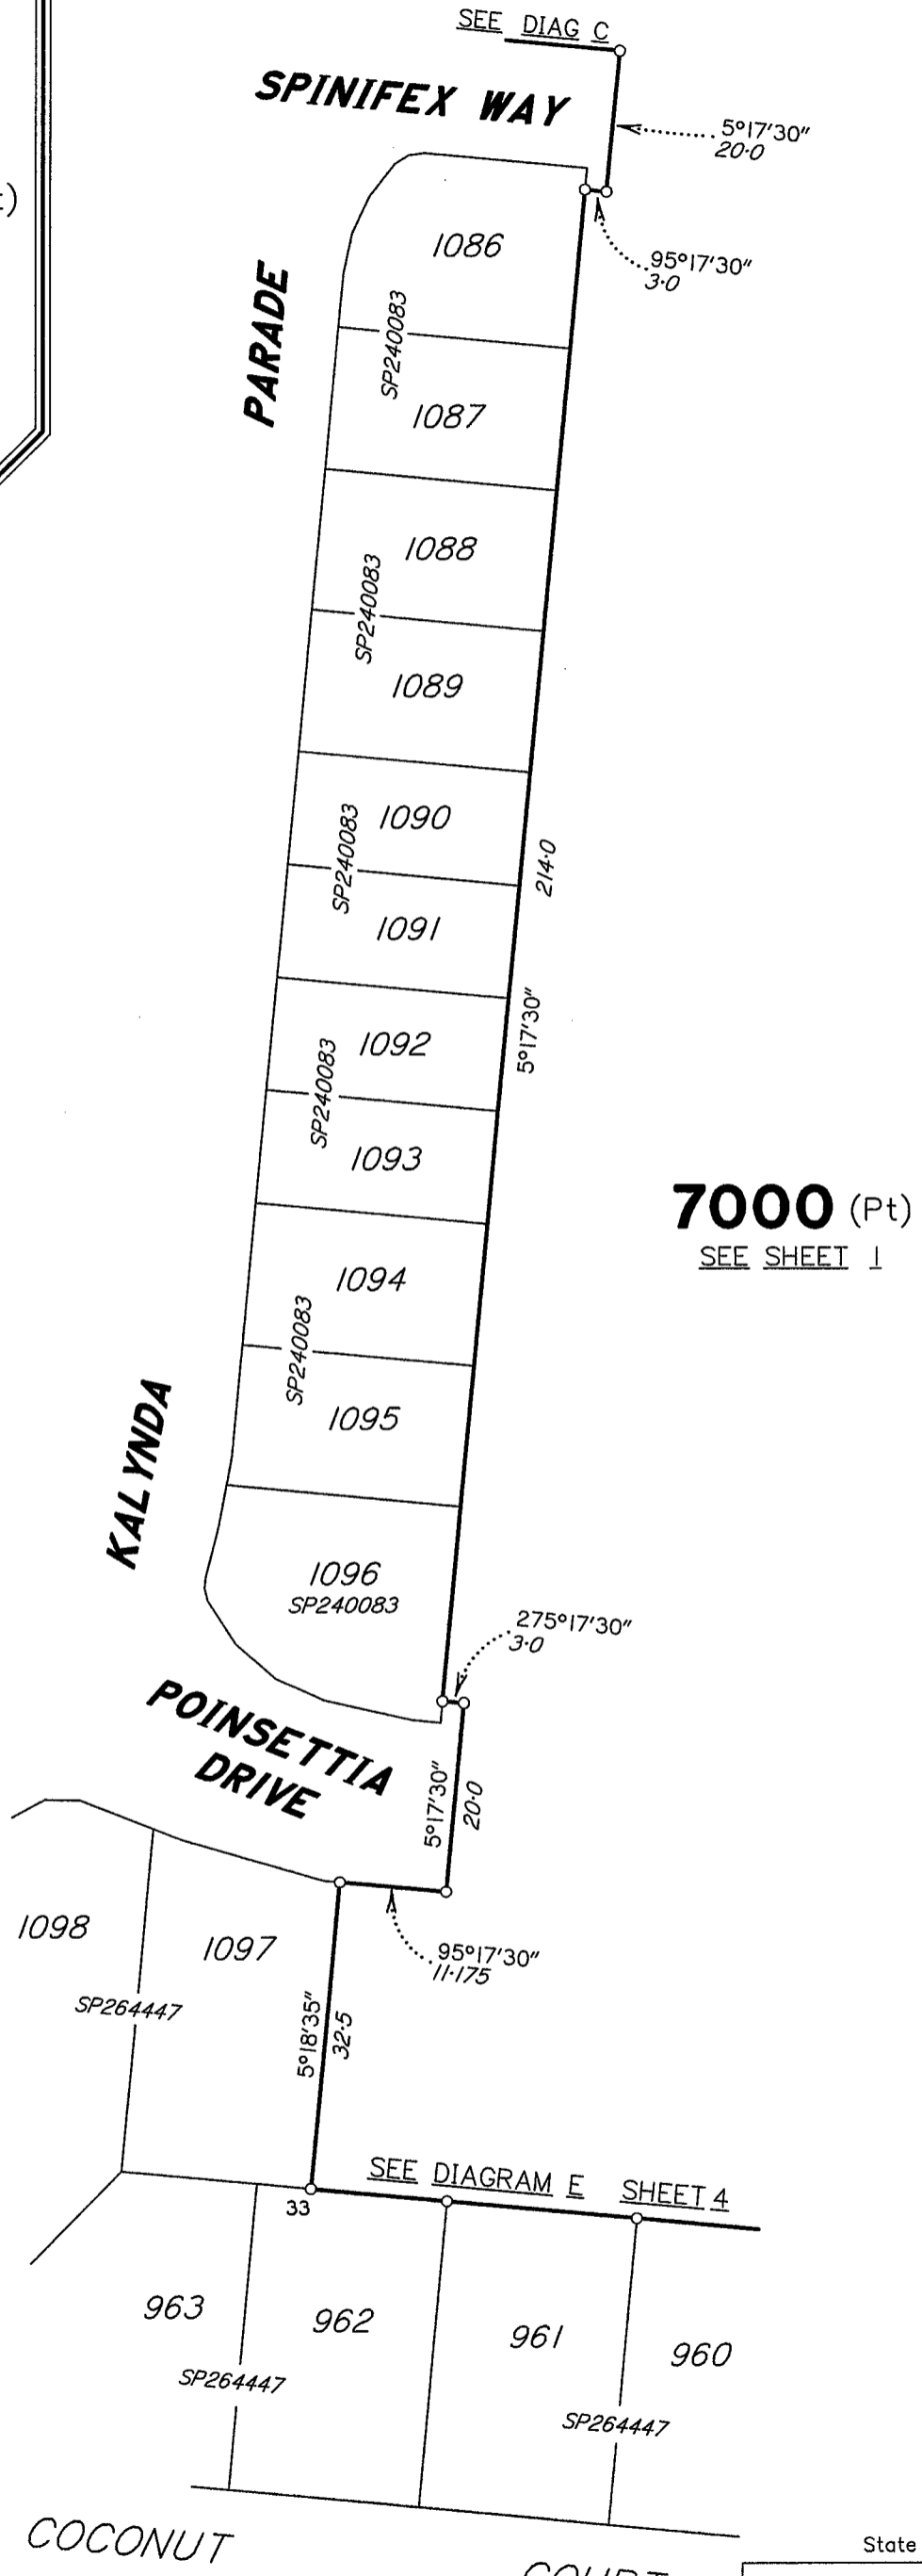
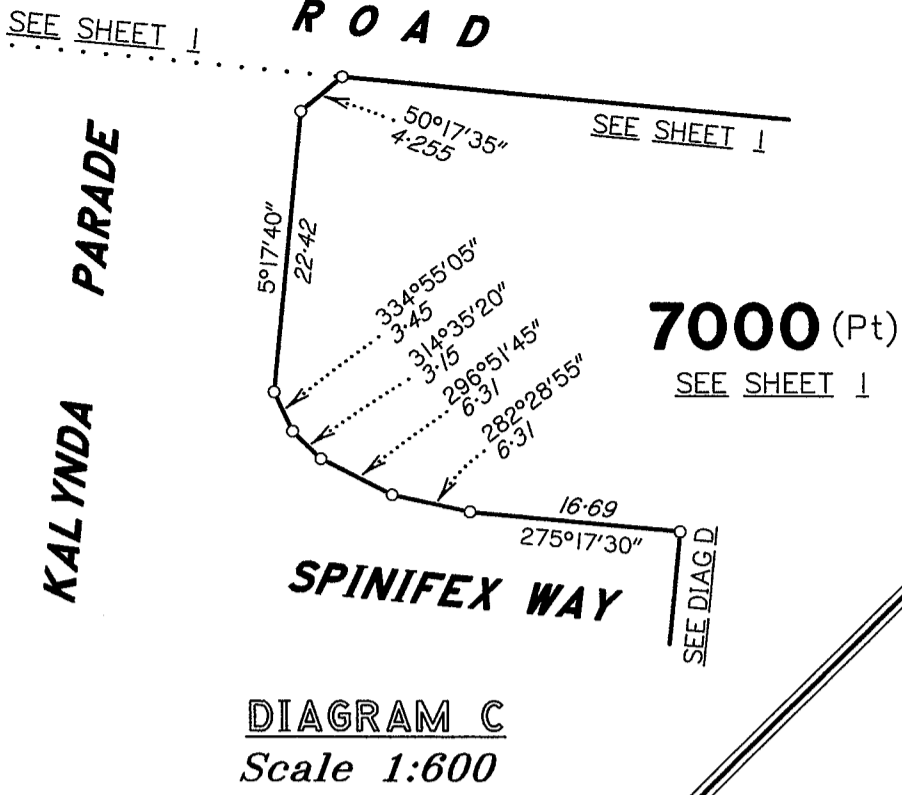



DIAGRAM D
Scale 1:750

Metres 0 37.5m 50mm 75m 100mm 112.5m 150mm

State copyright reserved.

Insert Plan Number **SP264449**

26.544/107.3 STJ

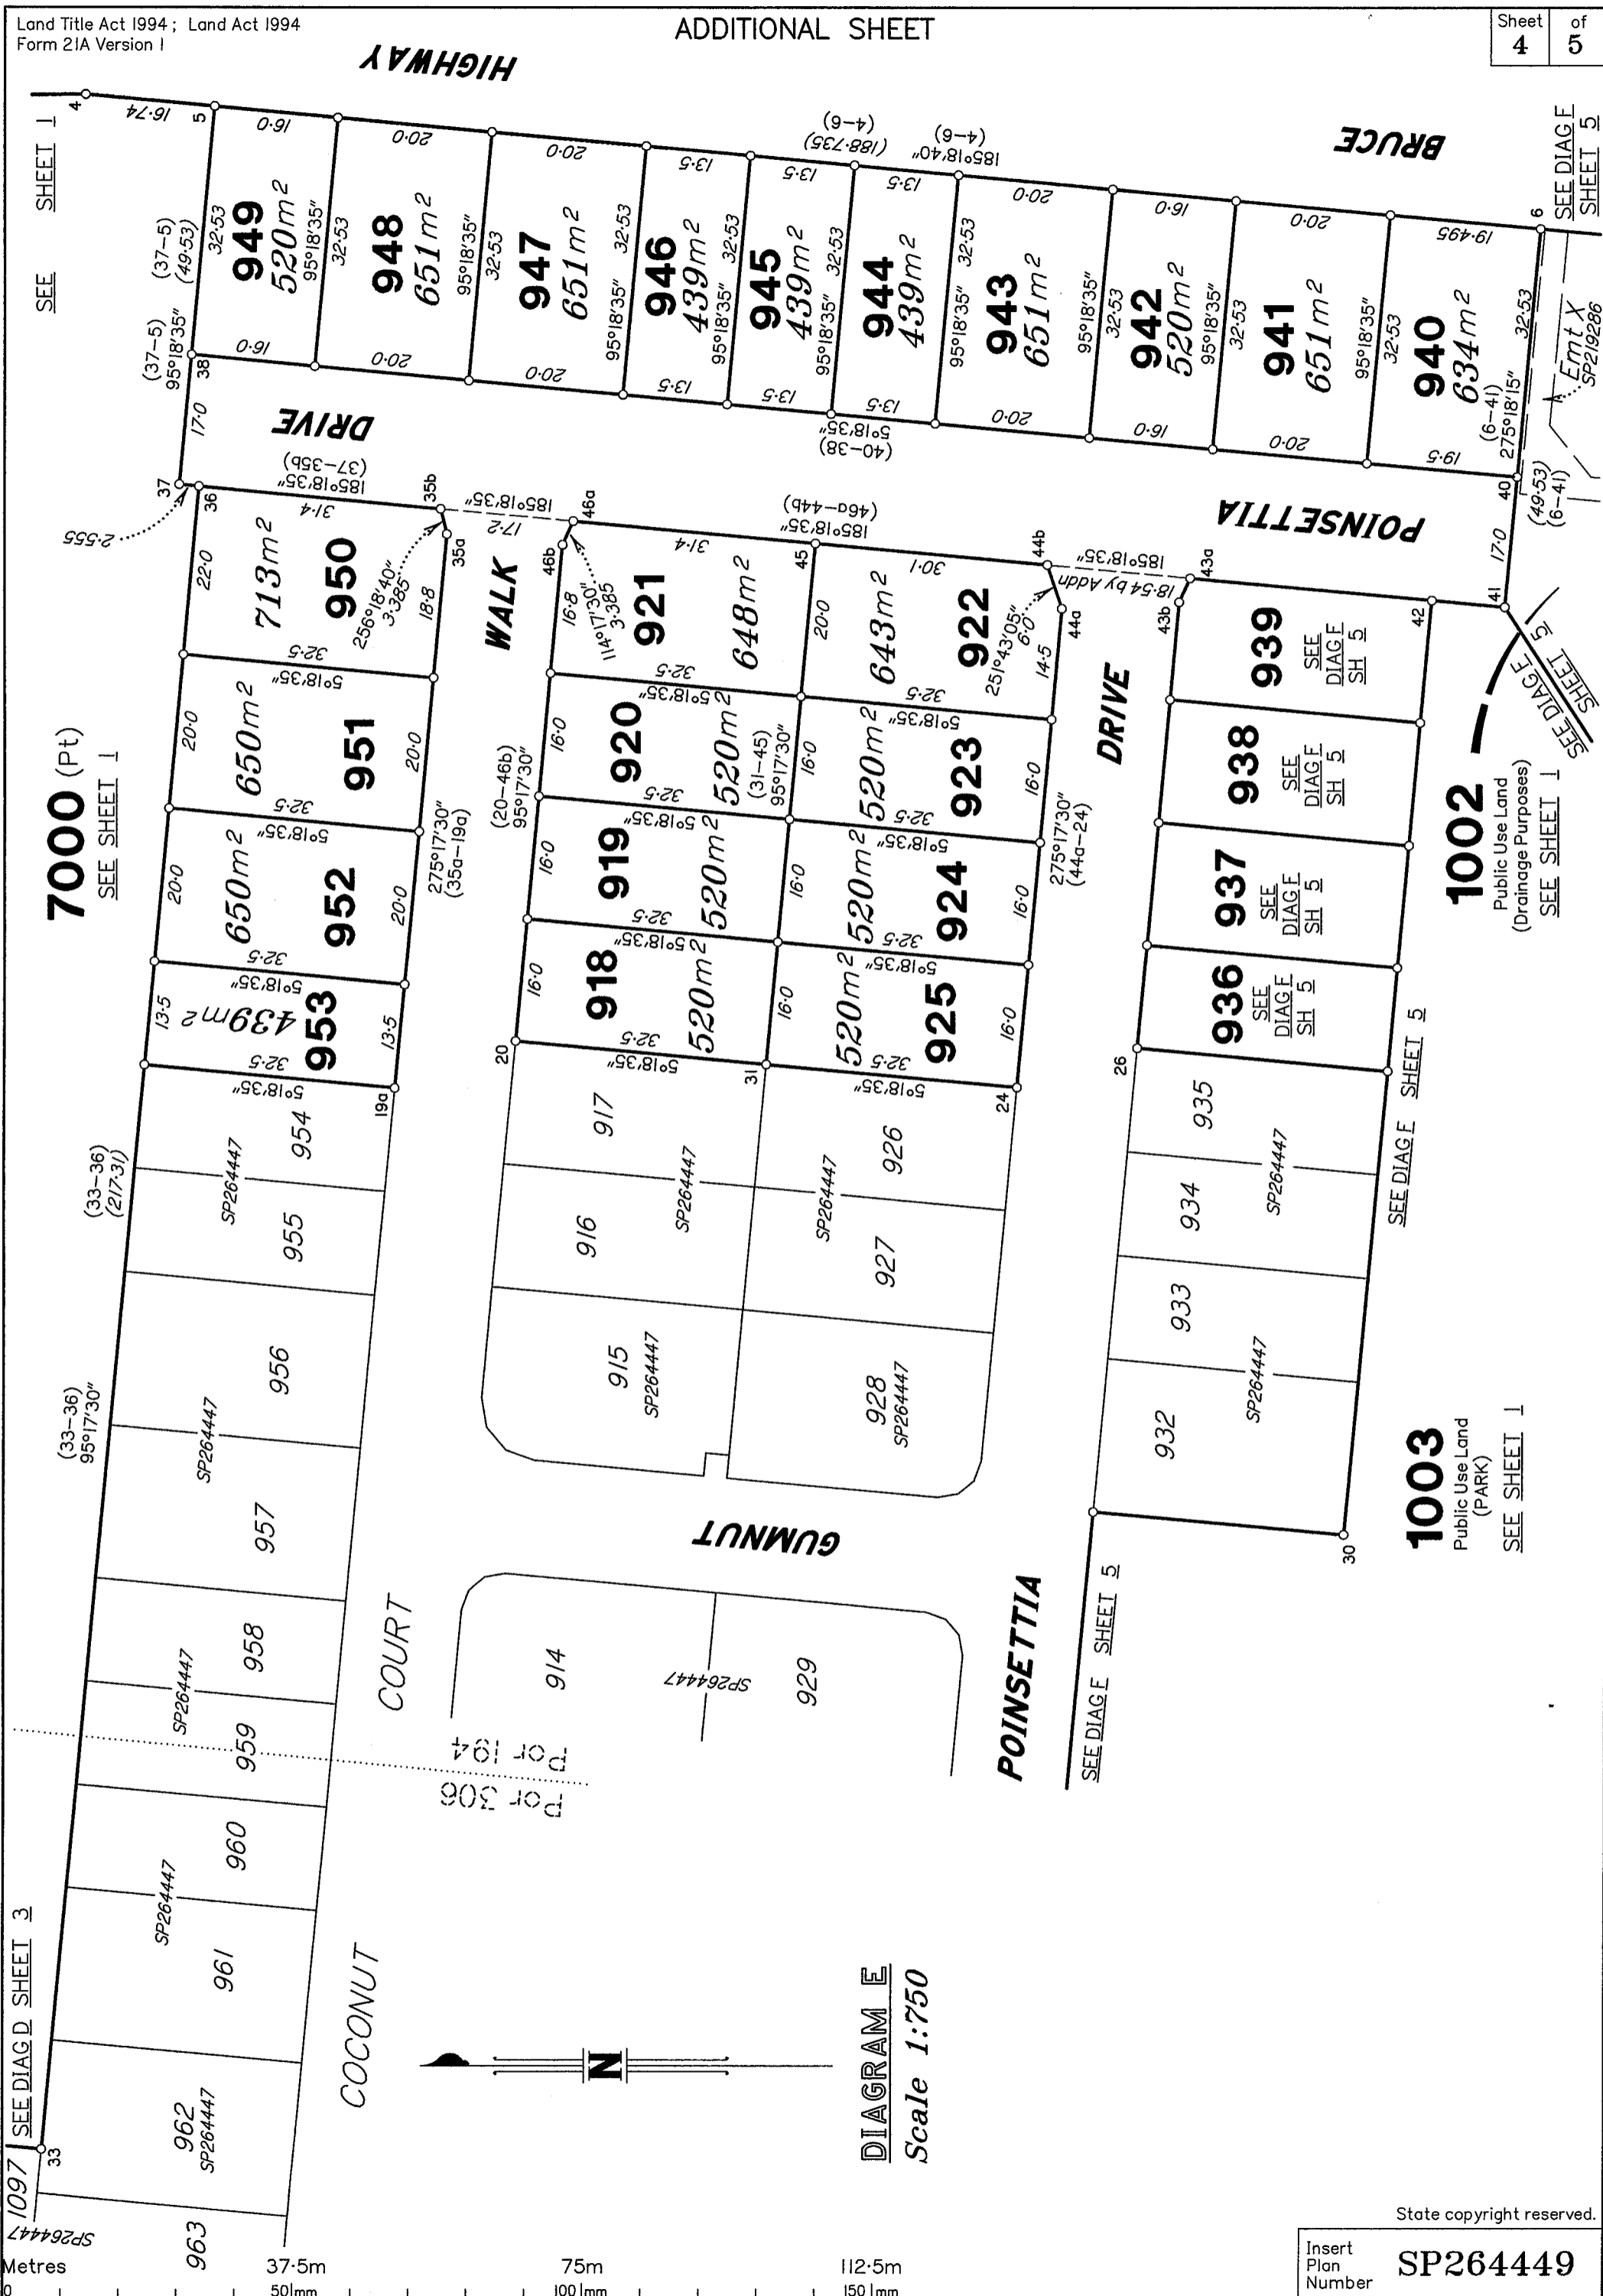

1097 SEE DIAG D. SHEET 3

7000 (Pt)
SEE SHEET 1

Public Use Land
(Drainage Purposes)
SEE SHEET 1

Public Use Land
(PARK)
SEE SHEET 1

SEE DIAG F
SHEET 5

SEE DIAG X
SP219286

SEE DIAG E
SHEET 5

SEE DIAG I
SHEET 1

SEE DIAG J
SHEET 5

SEE DIAG K
SHEET 5

SEE DIAG L
SHEET 5

SEE DIAG M
SHEET 5

SEE DIAG N
SHEET 5

DIAGRAM E
Scale 1:750

State copyright reserved.

26544/073STJ

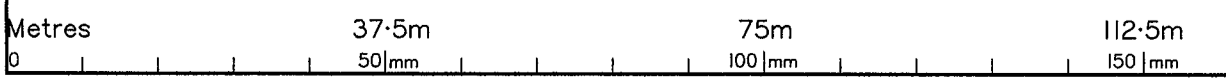
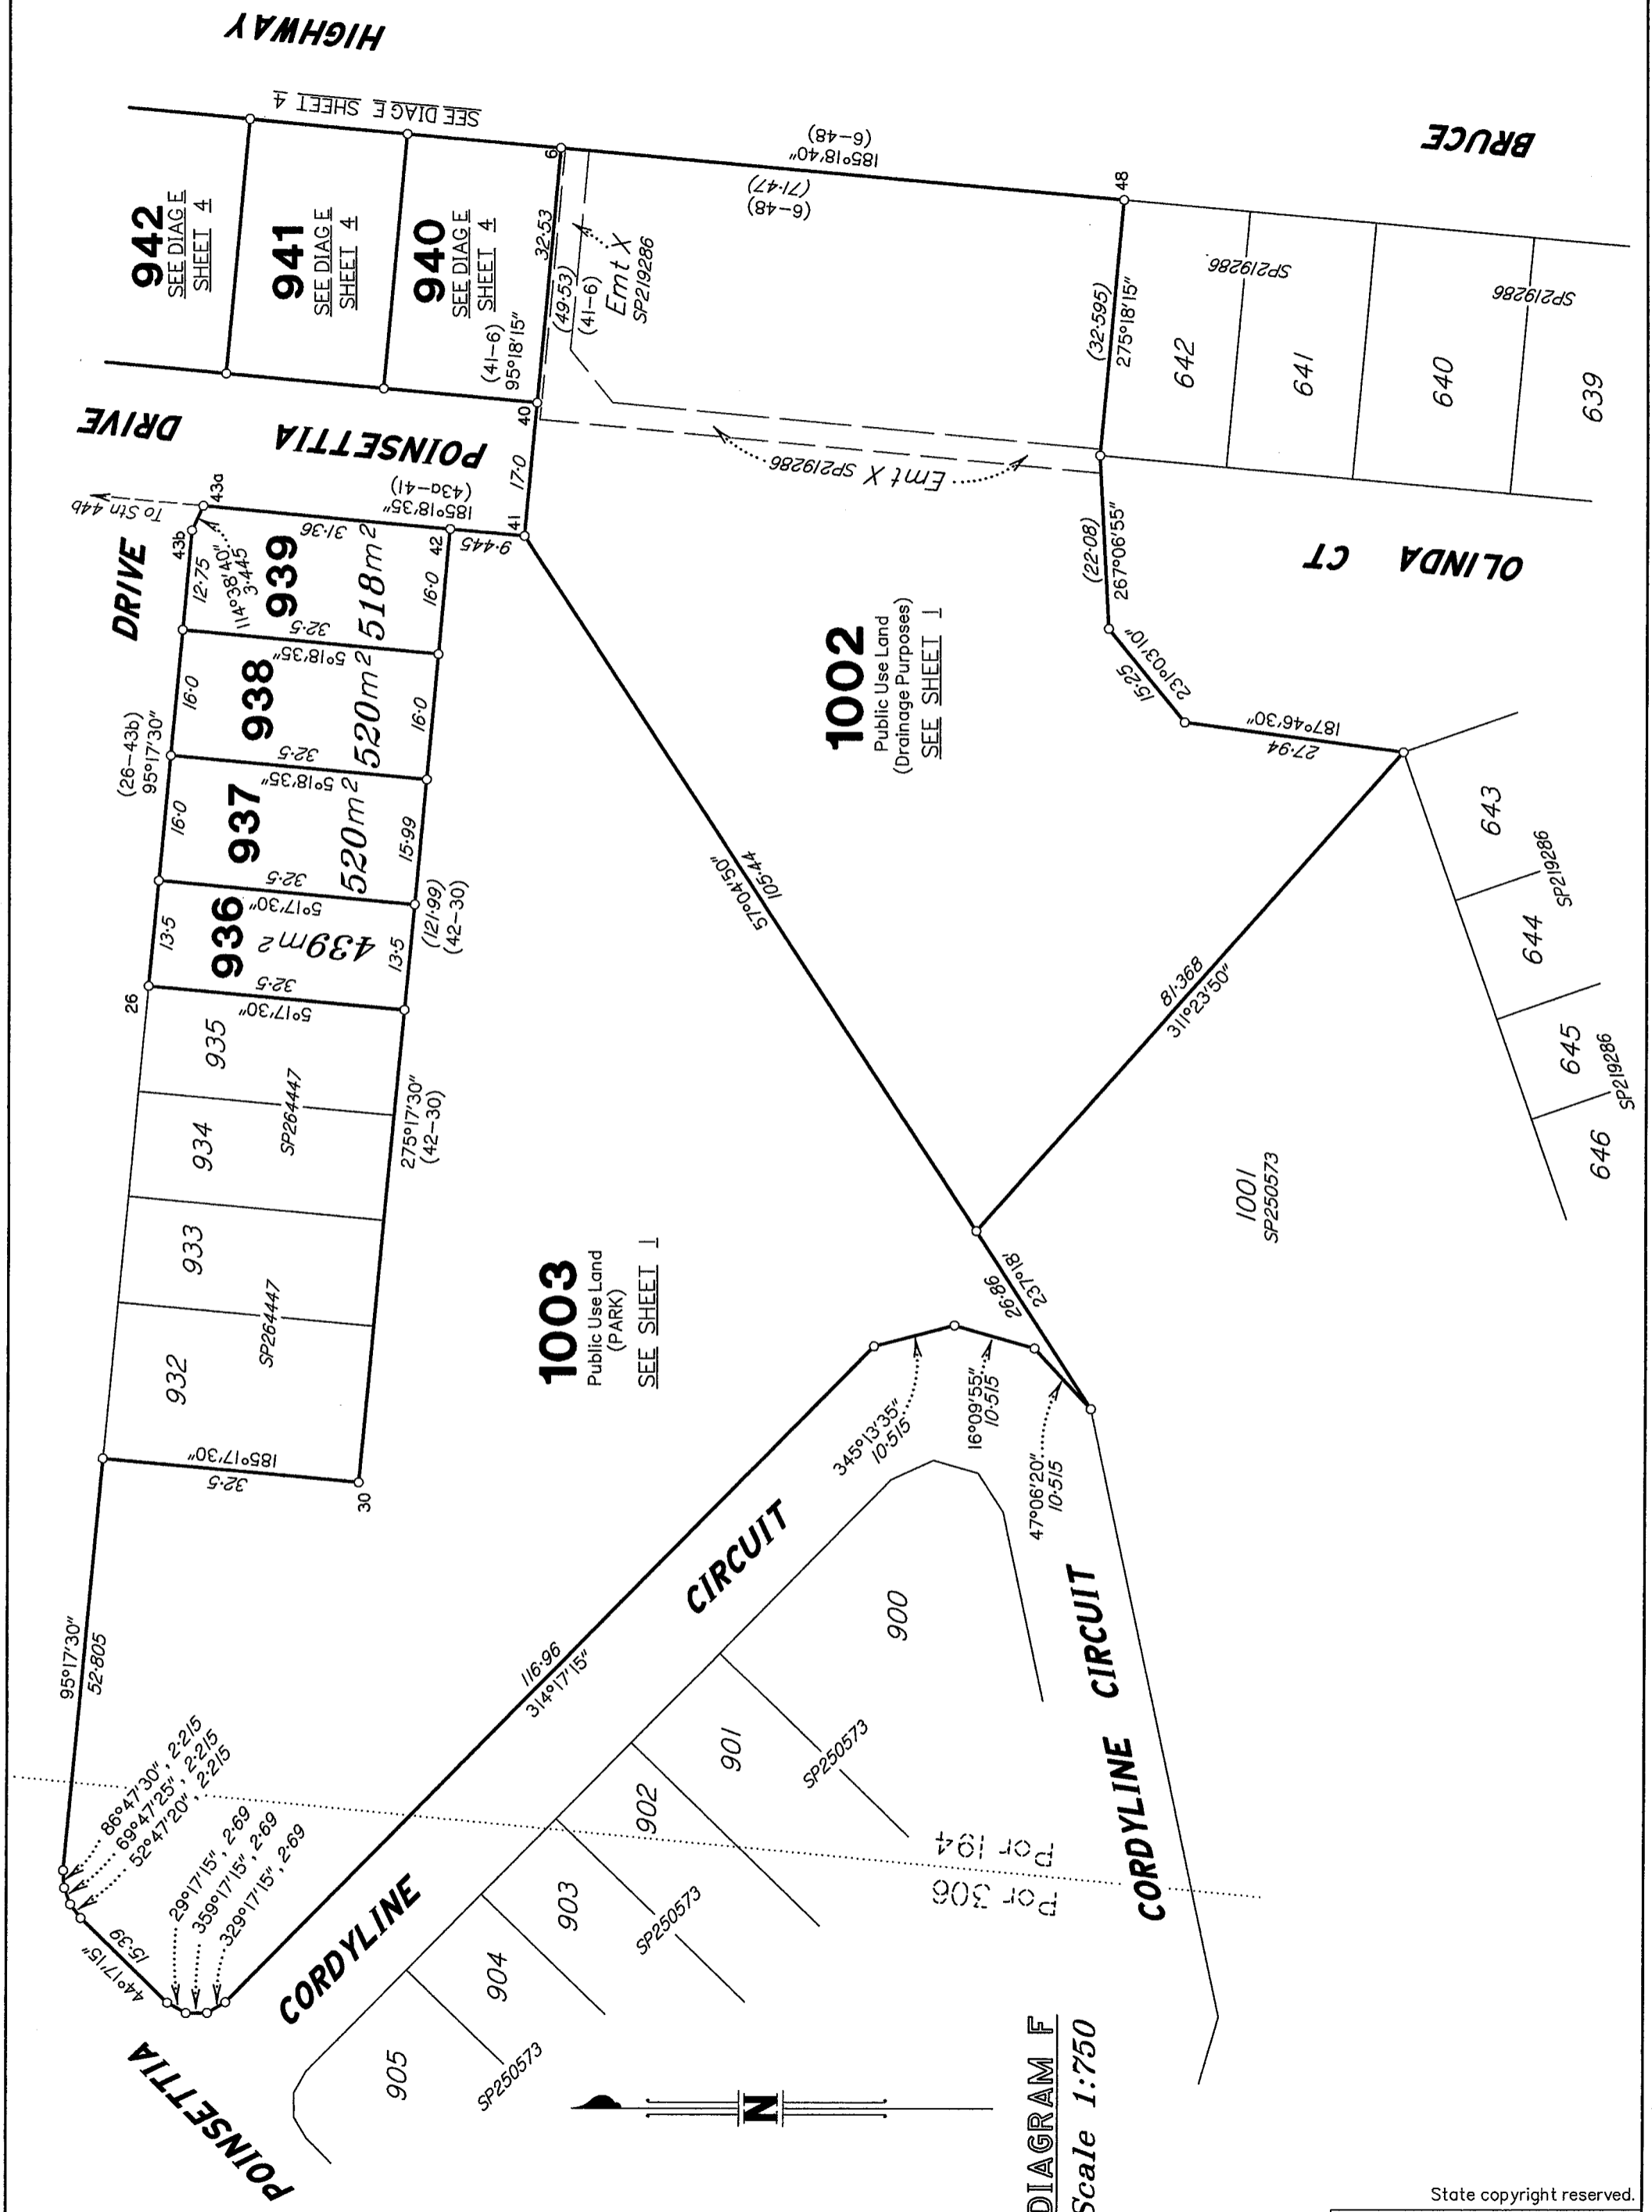


DIAGRAM F
Scale 1:750

State copyright reserved.

Insert Plan Number **SP264449**

26544/073 STJ